


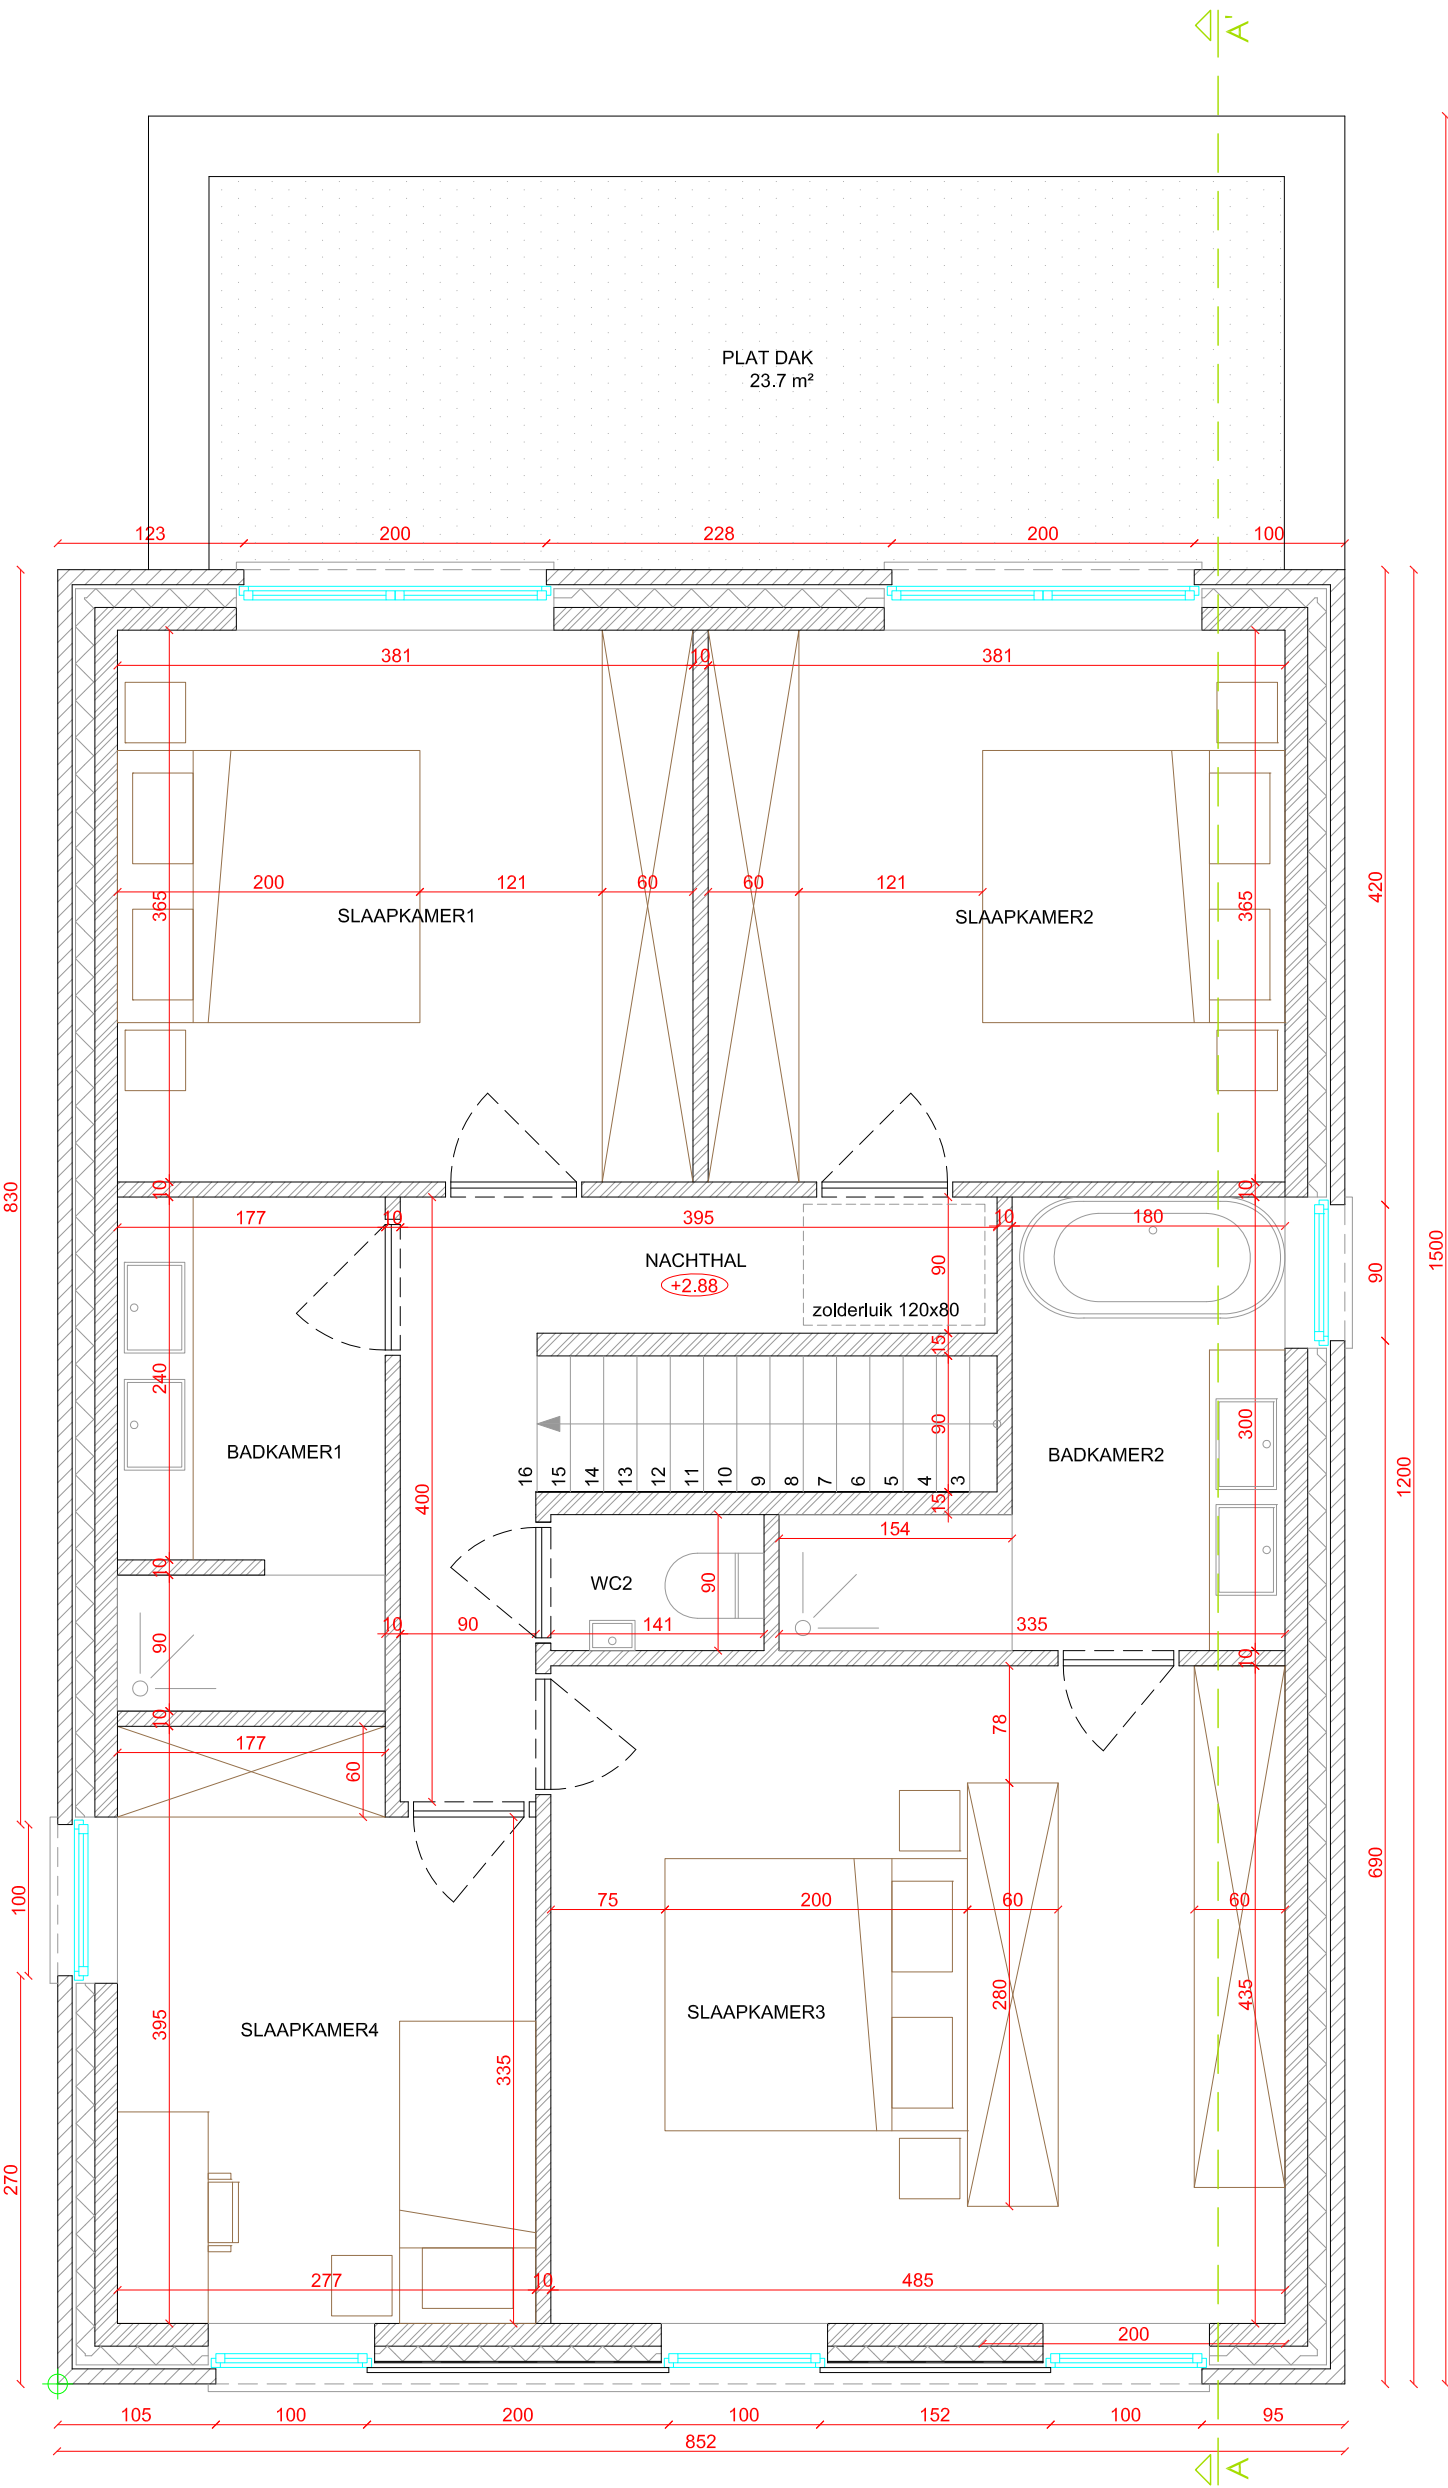

VERDIEP

LOT 1 LOT 2