


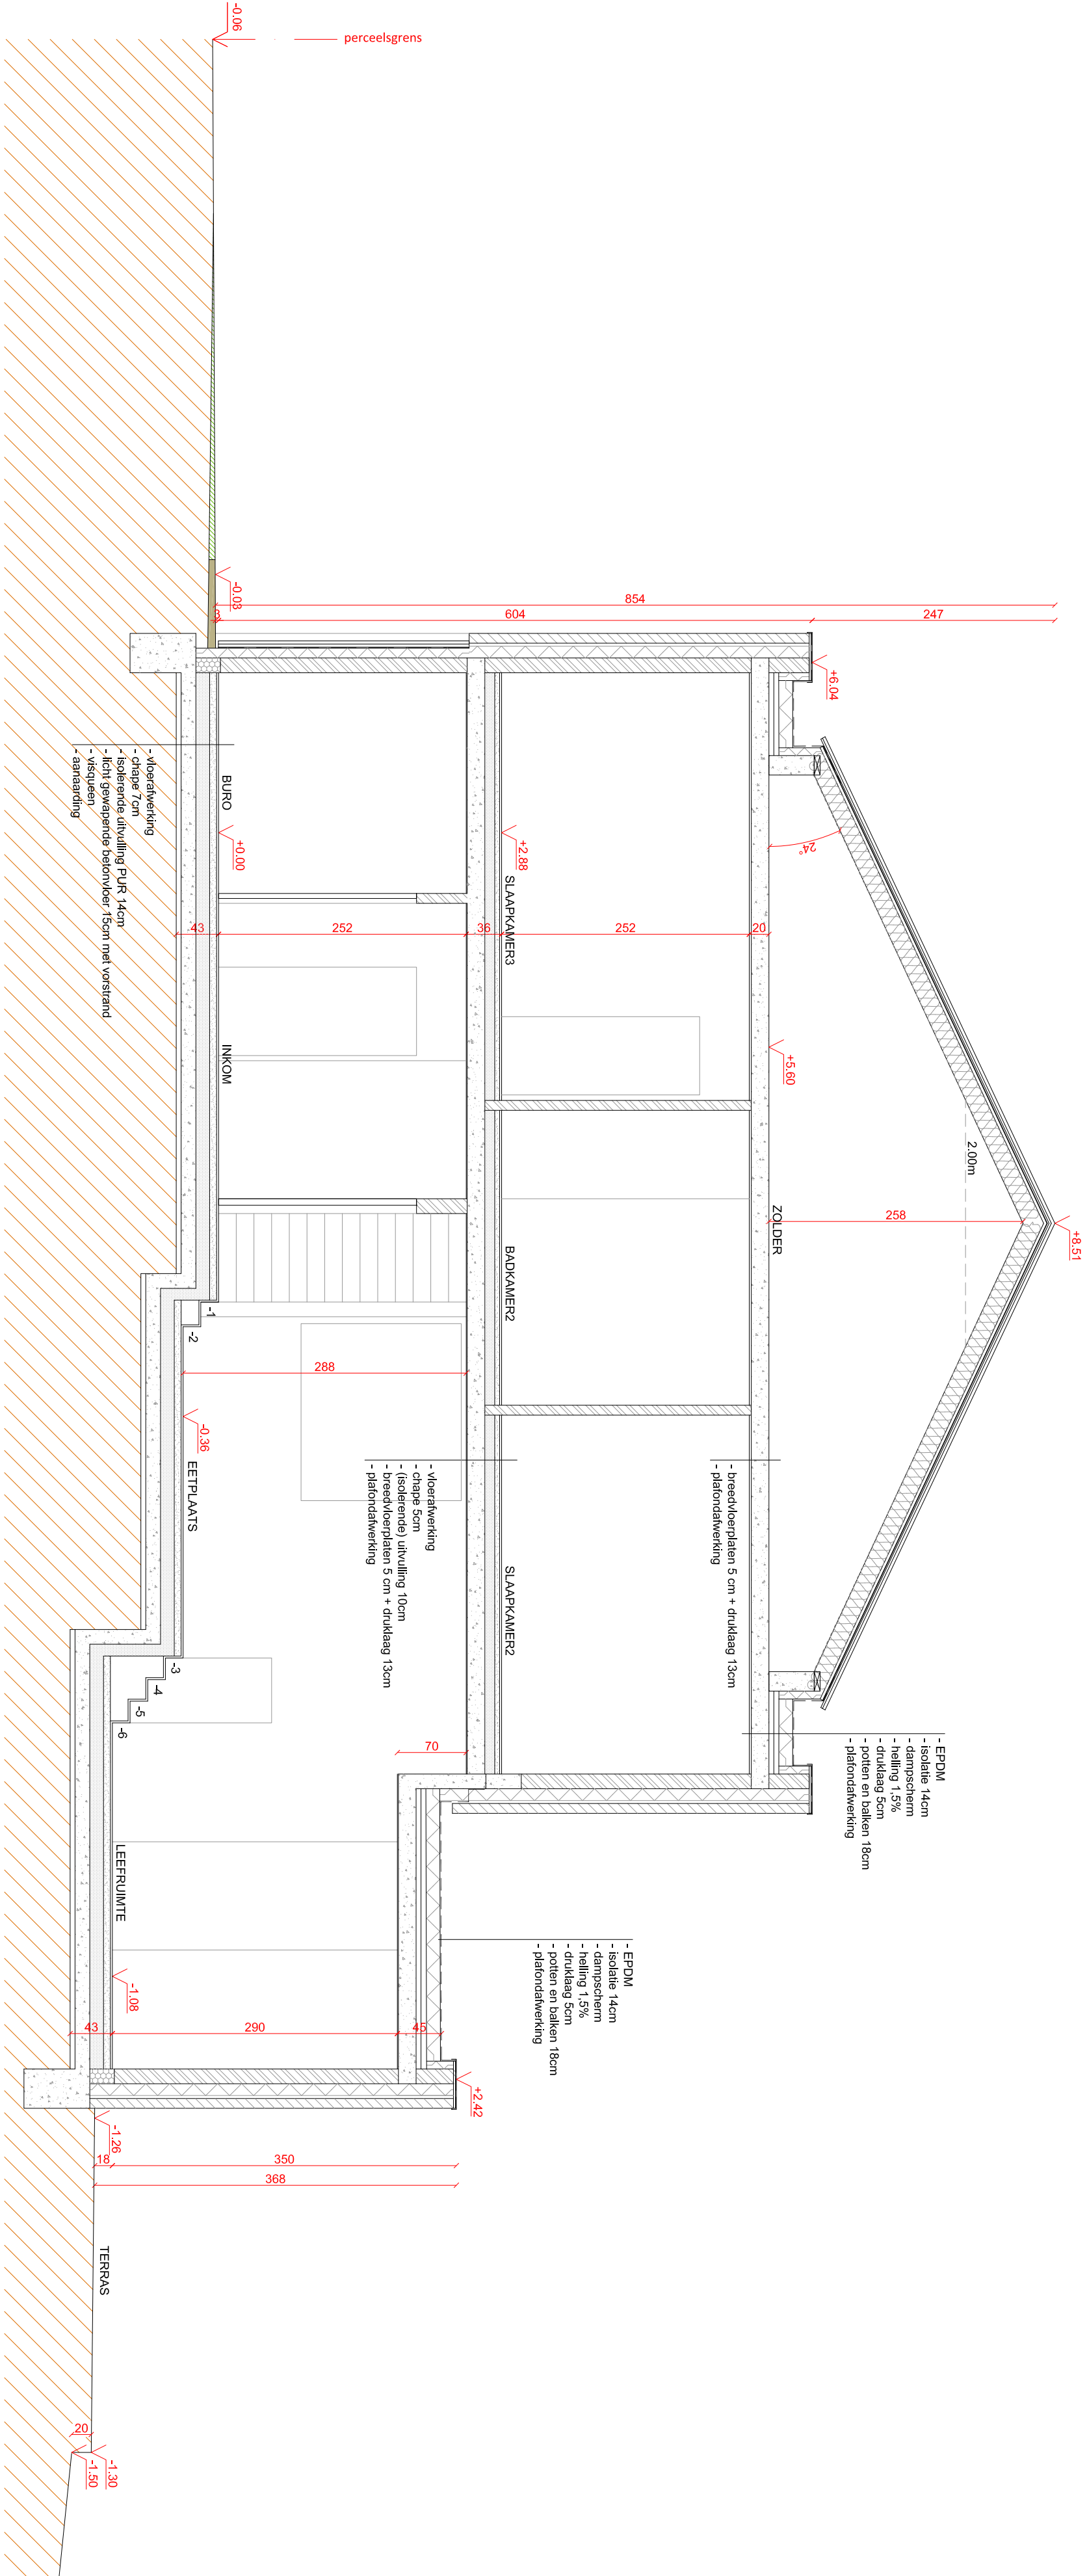

SNEDE AA' (LOT 1)