


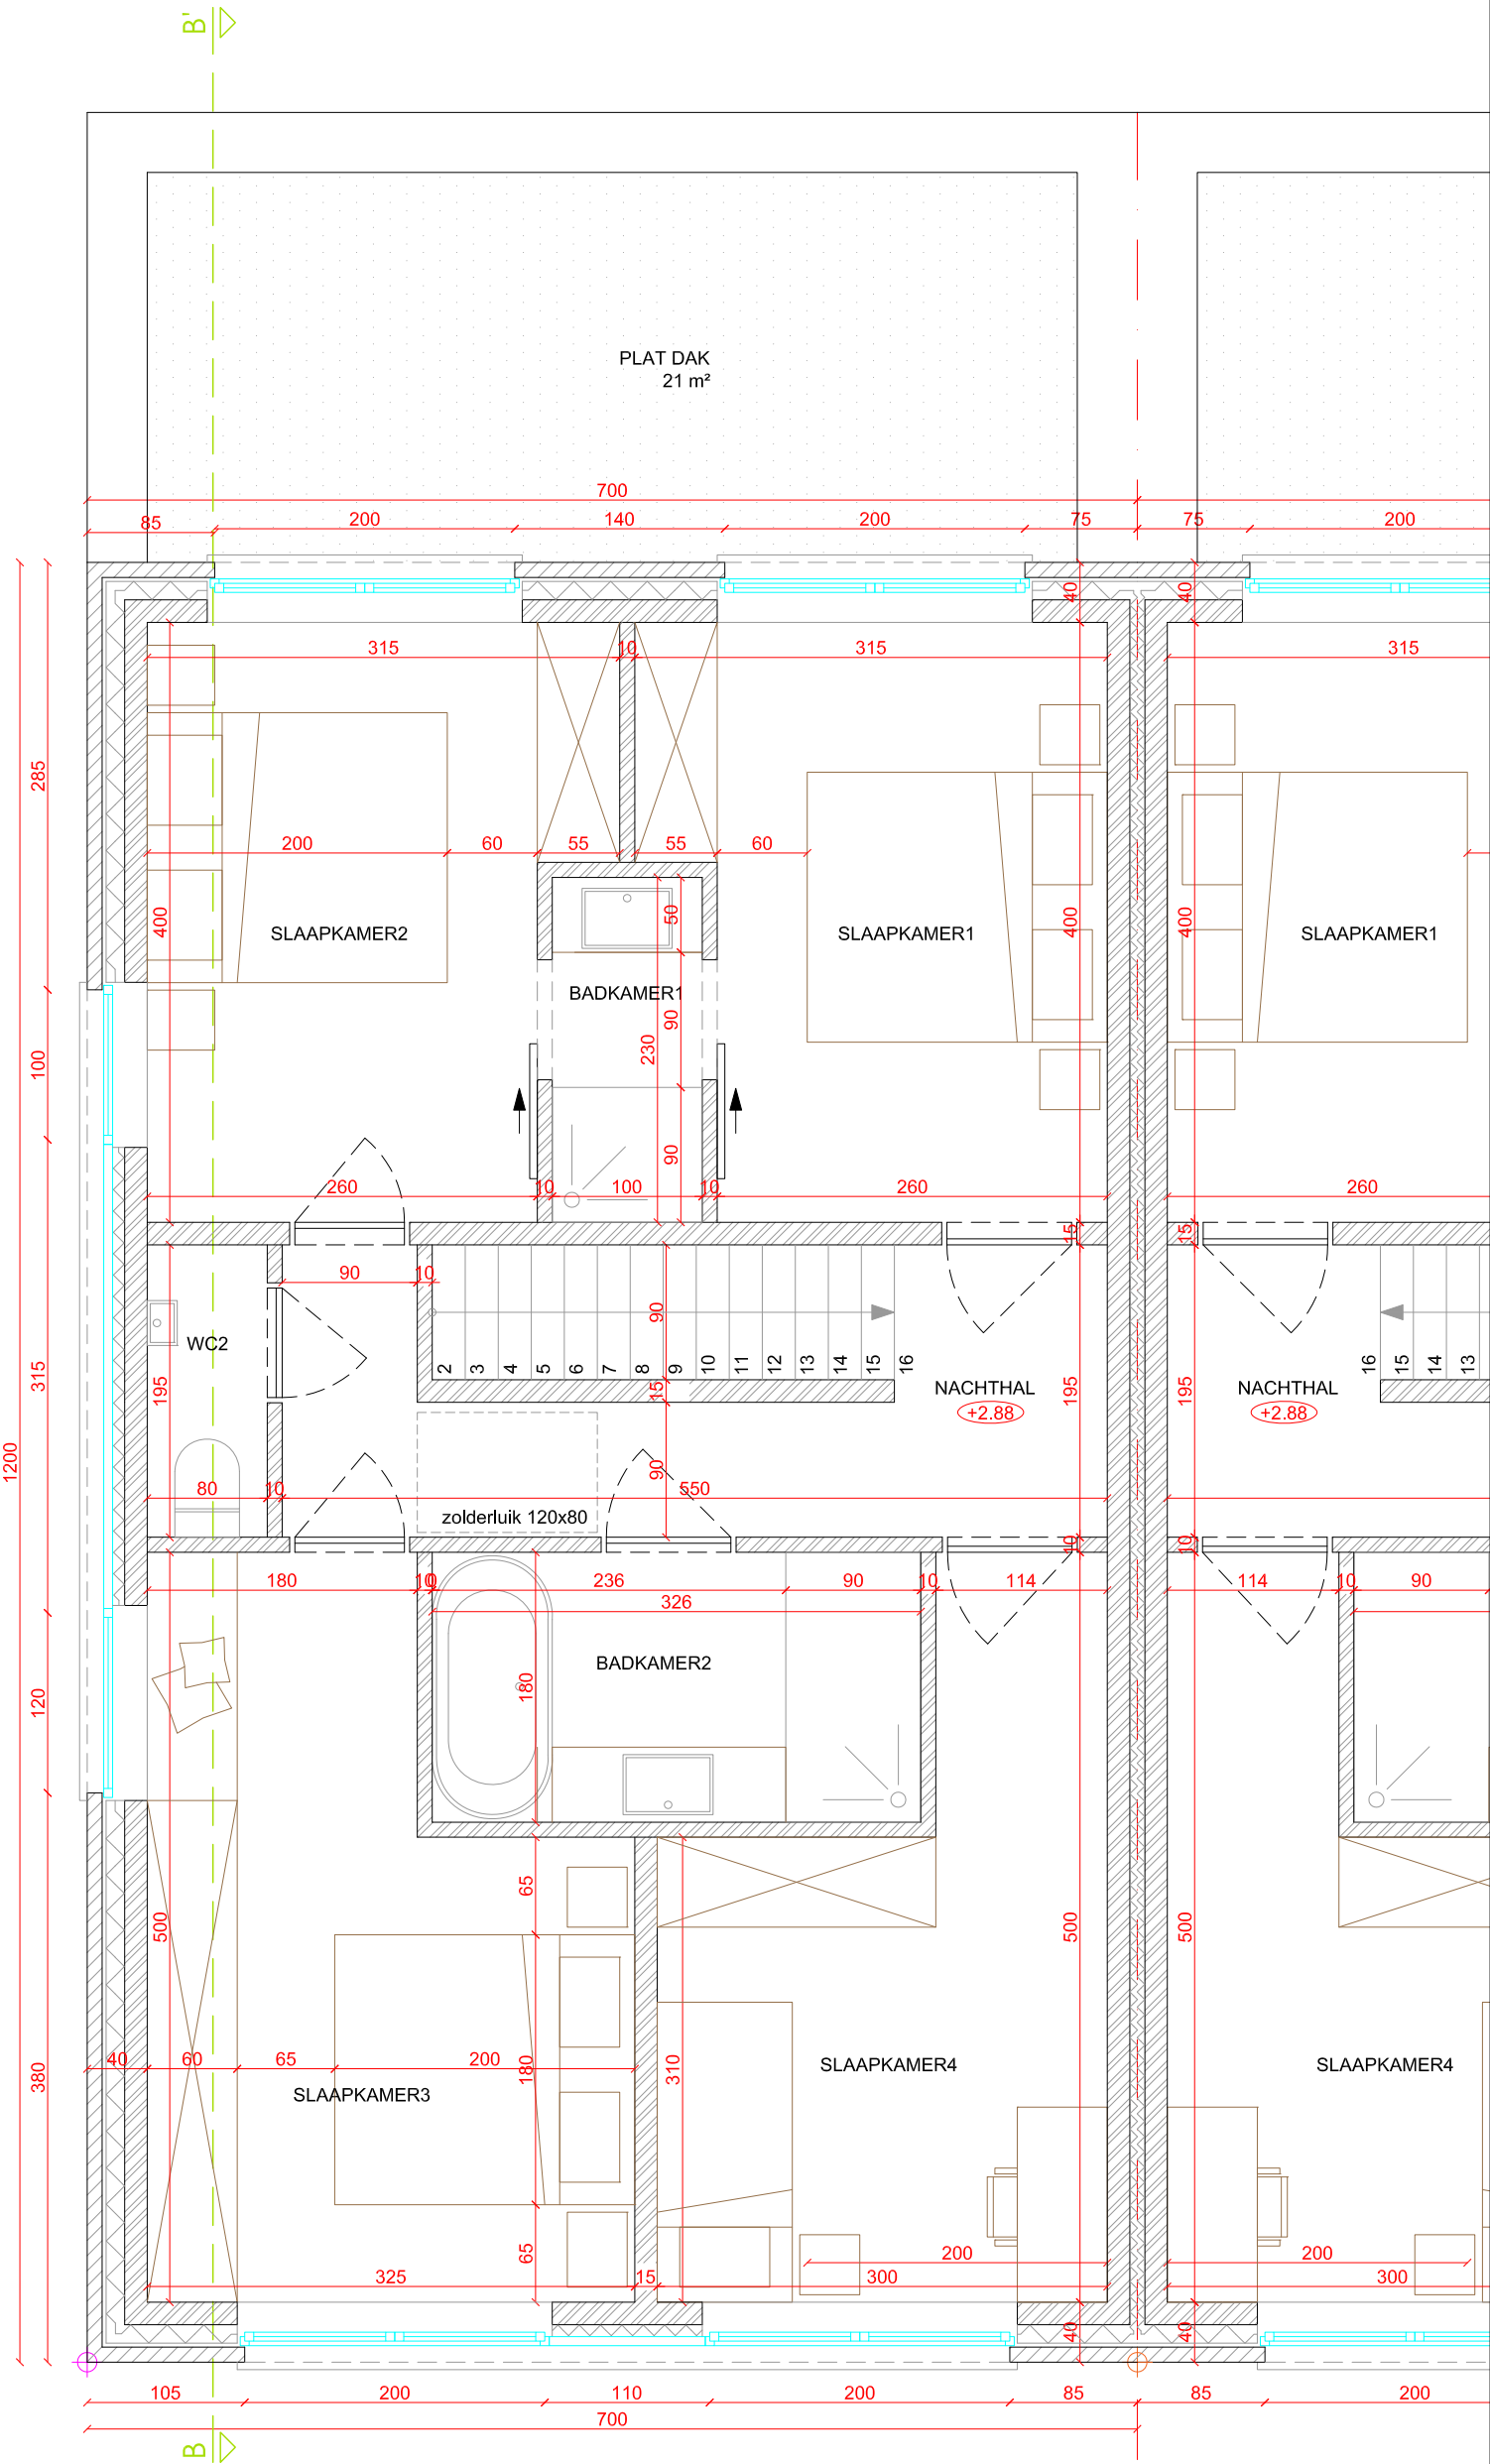

VERDIEP

LOT 1 → ← LOT 2

LOT 2 → ← LOT 3