


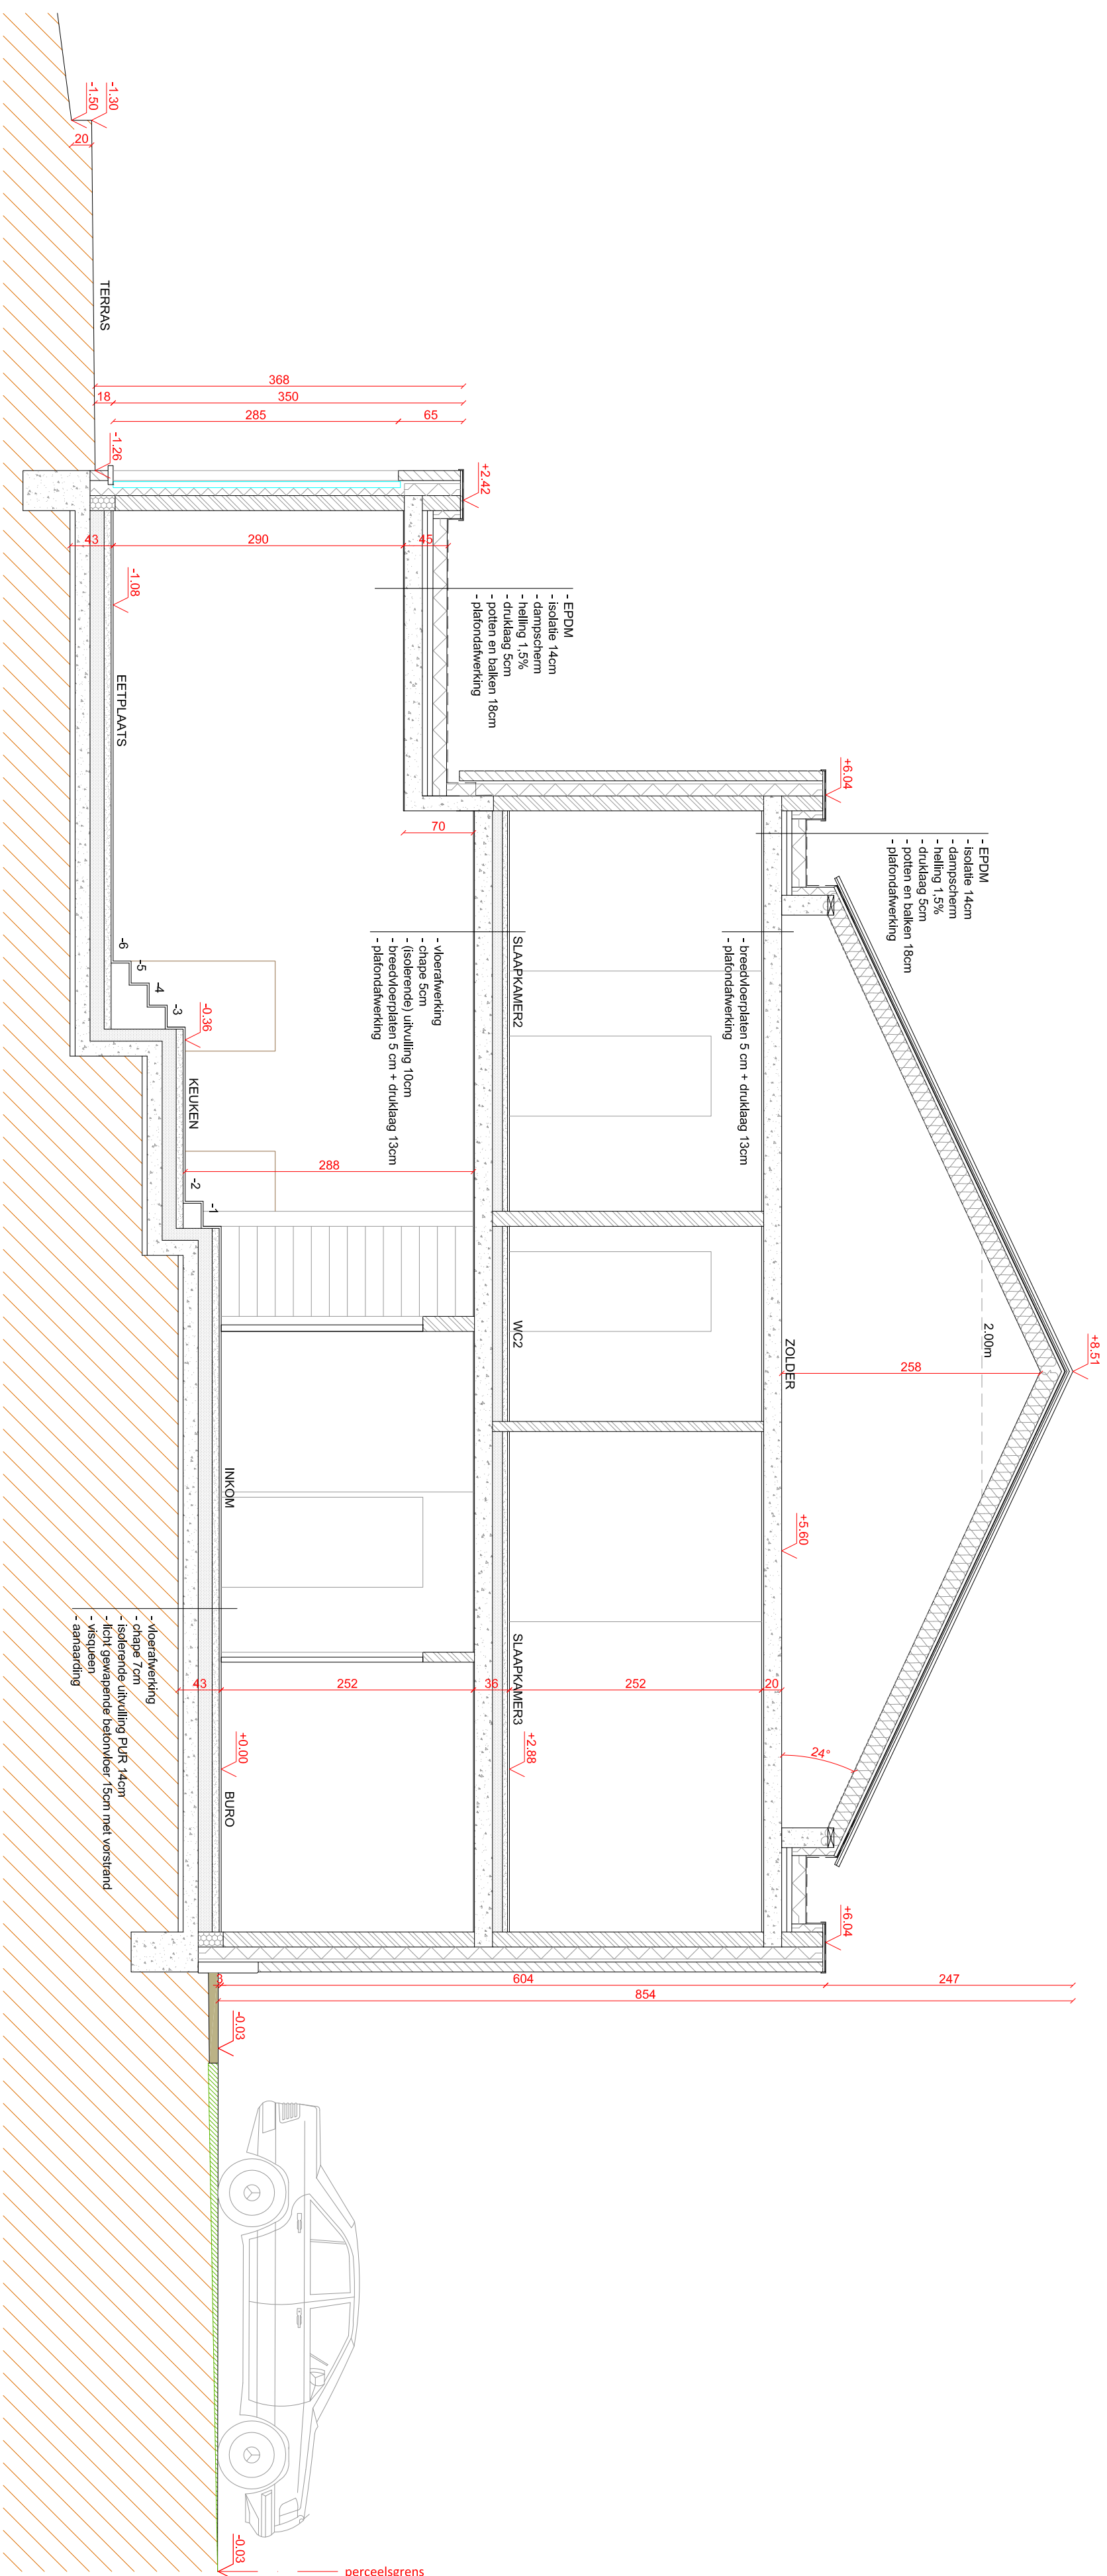

SNEDE BB' (LOT 2)