


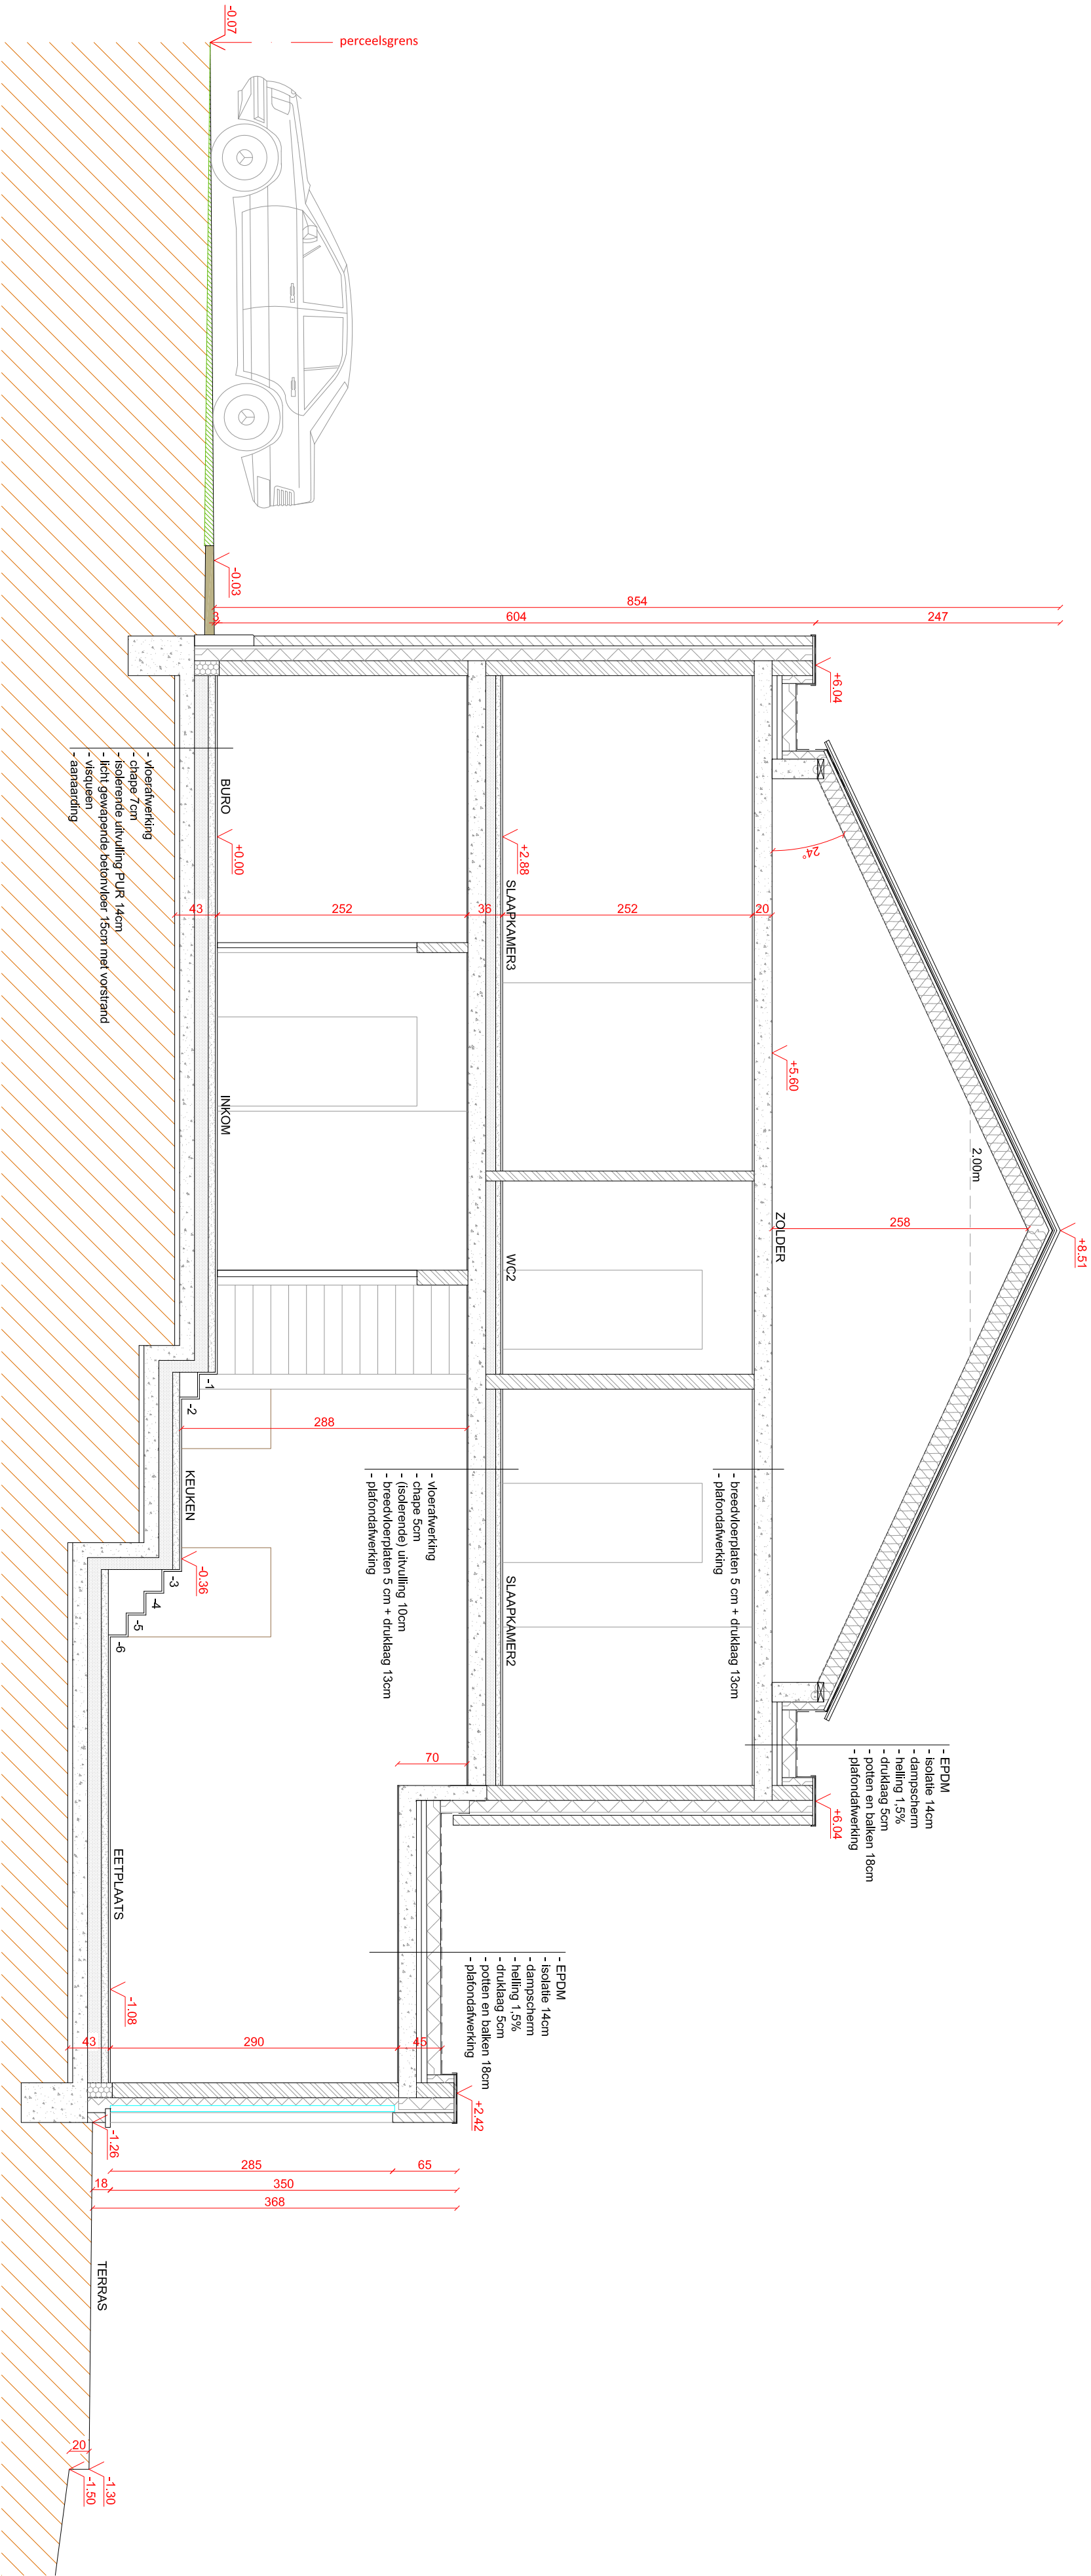

SNEDE CC' (LOT 3)